





**NOTE:** Do not scale from this drawing. All dimensions to be verified on site. This drawing is to be read in conjunction with all other issued drawings and specifications. Refer to the contract for full terms and conditions.

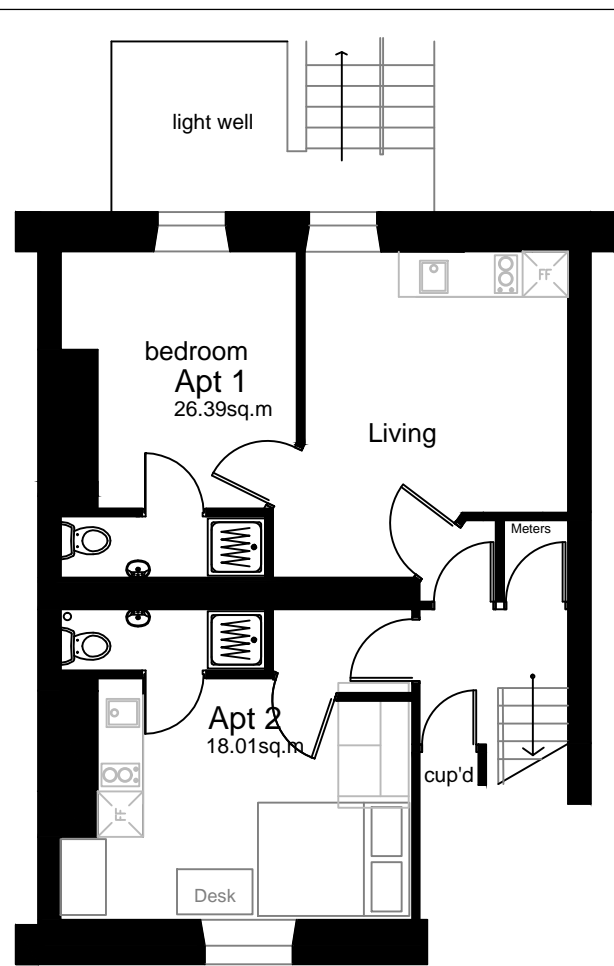


BASEMENT FLOOR

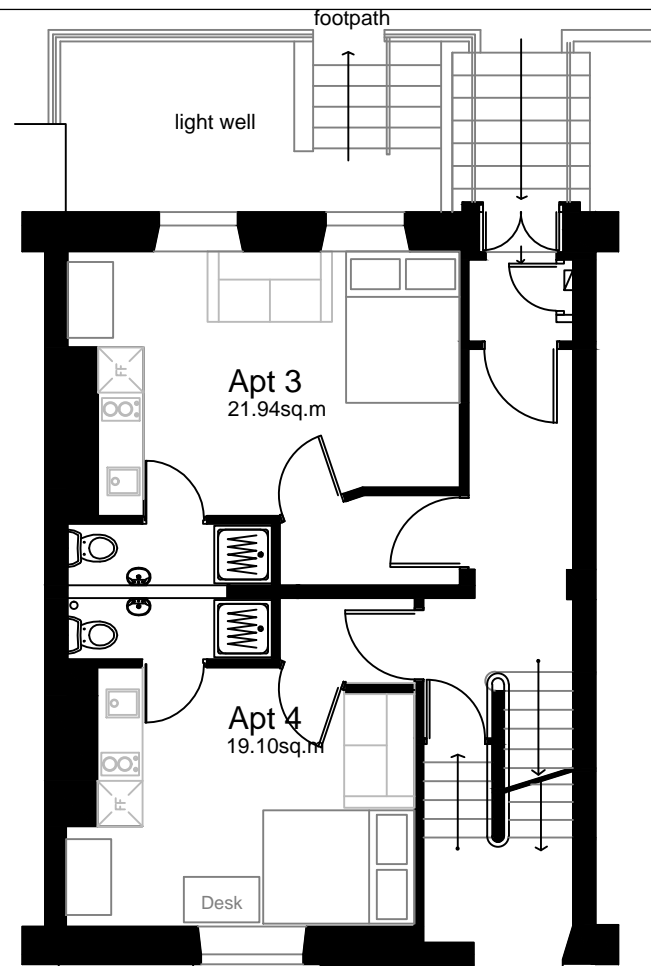

GROUND FLOOR/SITE PLAN

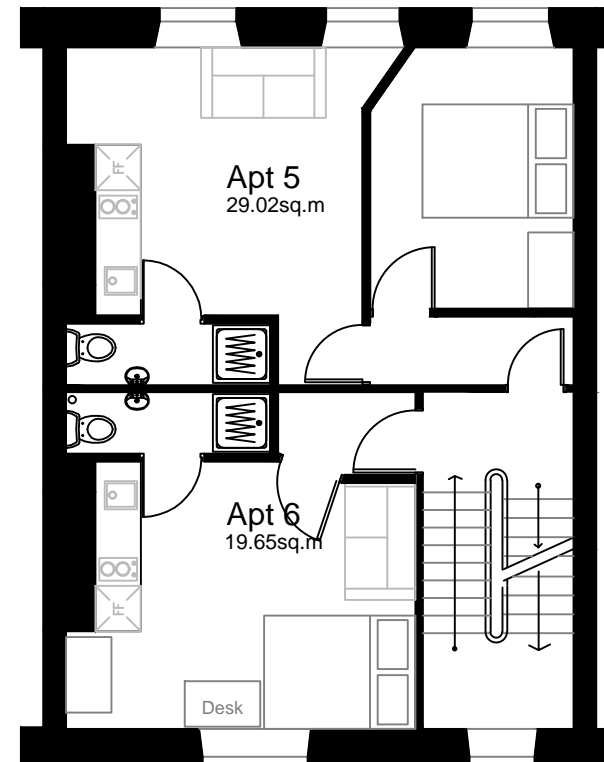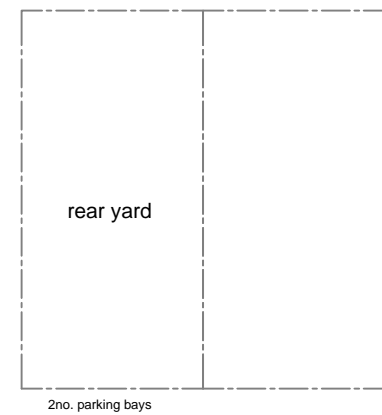

FIRST FLOOR

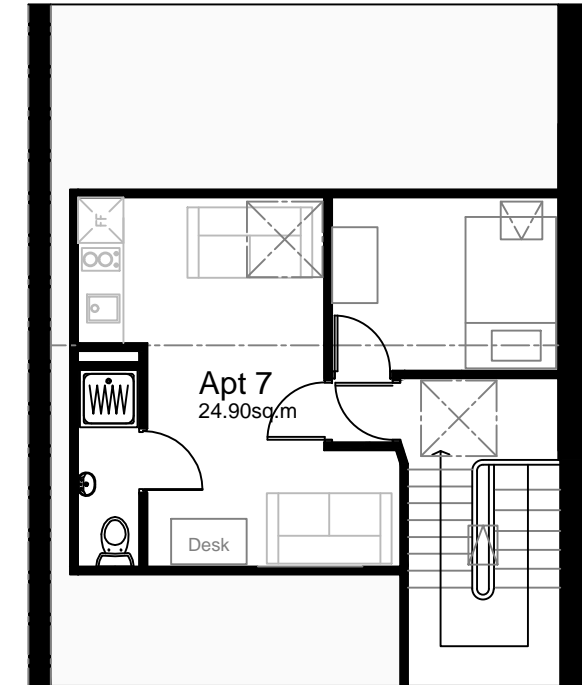

ATTIC FLOOR

**DRAFT**

CLIENT <b>Priestley Homes</b>
PROJECT TITLE 32 FREDERICK STREET, SUNDERLAND, SR1 1LN
DRAWING TITLE ARCHITECTURAL SALES PLAN

PROJECT No: 1607	DRAWING No: 701	REVISION: -
SCALE: 1:100 @ A3	DATE: 18/03/16	DRAWN BY:
CHECKED BY: XX	STATUS: H	DATE: 00/00/00

**Priestley Construction**  
 3rd Floor, Consort House, 12 South Parade, Leeds, LS1 5QS  
 Tel: 0113 3234 211 Fax: 01274 270209  
 E-mail: info@priestleyandco.co.uk

REV.	DATE	AMENDMENT
